



# DESIGN DEVELOPMENT PACKAGE

DESIGN DEVELOPMENT DRAWINGS  
\*\*\*NOT FOR CONSTRUCTION\*\*\*  
FIELD VERIFY ALL MEASUREMENTS

MYRTLE BEACH, SC  
RIPLEY AQUARIUM OF MYRTLE BEACH  
OCEANS GALLERY/PENGUIN GALLERY DESIGN PLANS- 12/2019


## INDEX

100.1	KEY PLAN	11X17
101.1	OCEAN GALLERY ENTRANCE	11X17
101.2	ELEVATION 1.1	11x17
101.3	ELEVATION 1.2 & 1.3	11x17
101.4	ELEVATION 2.1	11x17
101.5	ELEVATION 2.2	11X17
102.1	ELEVATION 2.3	11X17
102.2	ELEVATION 2.4 - 2.6	11X17
102.3	ELEVATION 2.7 - 2.8	11X17
102.5	ELEVATION 3.1 - 3.4	11X17
102.6	ELEVATION 3.5 - 3.7	11X17
102.7	ELEVATION 3.8 - 3.10	11X17
102.8	ELEVATION 3.11 - 3.14	11X17
102.9	ELEVATION 4.1 - 4.2	11X17
102.10	ELEVATION 4.3 - 4.5	11X17
103.1A	PENGUIN SCULPTURES	11X17
103.1B	PENGUIN SCULPTURES	11X17
103.2	PENGUIN LOGO SIGNAGE	11X17

**RIPLEY**

ENTERTAINMENT, INC.  
7576 KINGSPONTE PKWY #188  
ORLANDO, FLORIDA 32819  
(407) 345-8010

WWW.RIPLEYS.COM

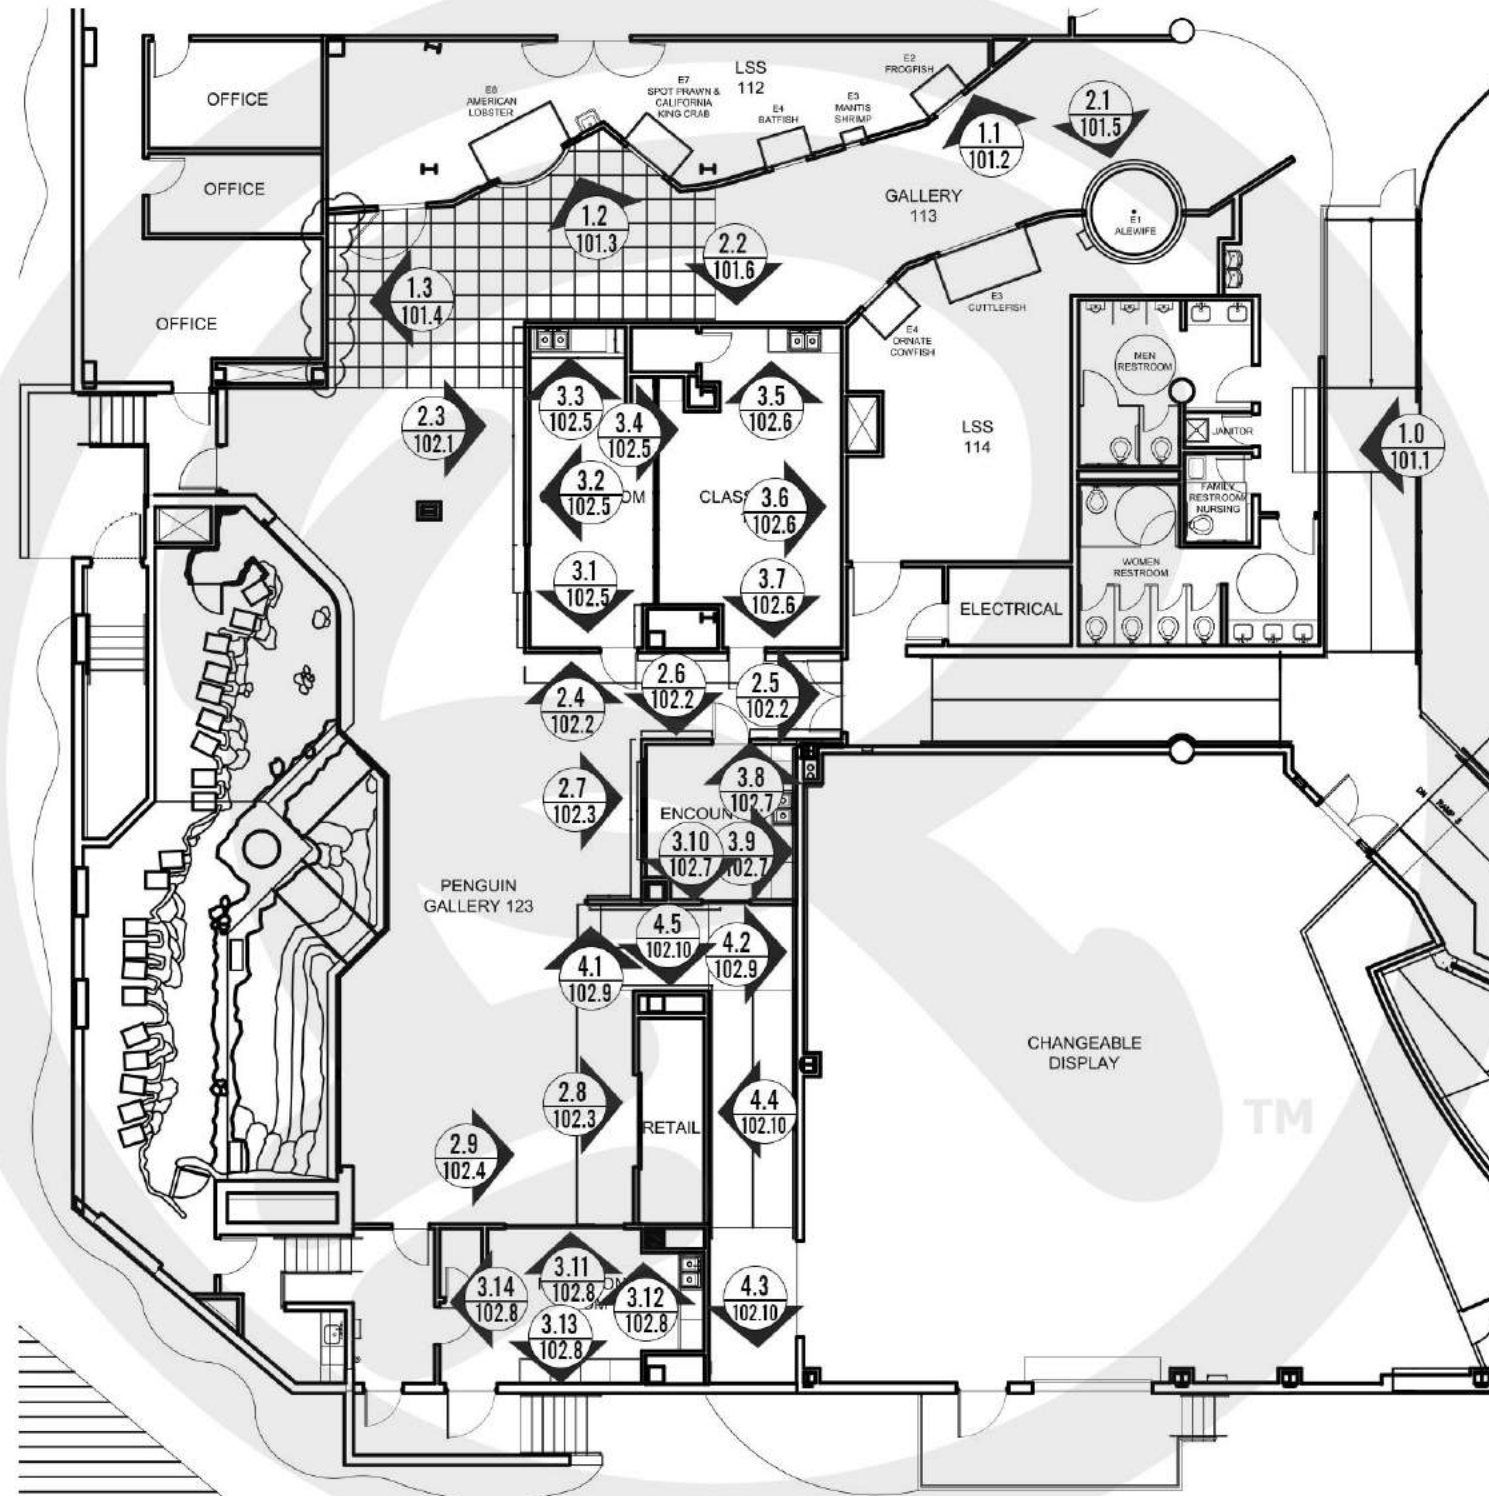

CONTRIBUTION CREDIT:  
Building CAD drawing completed by Frans Nurdjaja

**1 KEY PLAN**  
SCALE: 1/16" = 1'

**RIPLEY**  
ENTERTAINMENT, INC.  
7576 KINGSPOINTE PKWY #188  
ORLANDO, FLORIDA 32819  
(407).345.8010  
  
WWW.RIPLEYS.COM

PROJECT LOCATION:  
**MYRTLE BEACH**  
  
NOTES:

PROJECT TITLE:

DATE:  
**12/19**  
REVISED DATE:  
  
SCALE:  
**1/16" = 1'**

DRAWN BY:  
**CCOYLE**  
  
APPROVED BY:

SHEET #  
  
**KEY PLAN**  
**100.1**



CONTRIBUTION CREDIT:  
"Ocean Wonders" logo created by Blain Williams

**P-6 [PAINT-6]**  
CENTER STAGE  
SW6920  
MATTE FINISH

**P-2 [PAINT-2]**  
PASSIONATE PURPLE  
SW6981  
MATTE FINISH

**P-4 [PAINT-4]**  
AQUARIUM  
SW6767  
MATTE FINISH

**P-5 [PAINT-5]**  
NAVAL  
SW6887  
MATTE FINISH



**2** OCEANS ENTRANCE CONCEPT  
SCALE: 1/4" = 1'

**RIPLEY**  
ENTERTAINMENT, INC.  
7576 KINGSPONTE PKWY #188  
ORLANDO, FLORIDA 32819  
(407).345.8010  
  
WWW.RIPLEYS.COM


PROJECT LOCATION:  
**MYRTLE BEACH**  
  
NOTES:

PROJECT TITLE:  
  
**Ripley's  
AQUARIUMS**

DATE:  
**12/19**  
REVISED DATE:  
  
SCALE: 1/4" = 1'

DRAWN BY:  
**CCOYLE**  
  
APPROVED BY:

SHEET #  
  
**OCEANS  
ENTRANCE  
101.1**

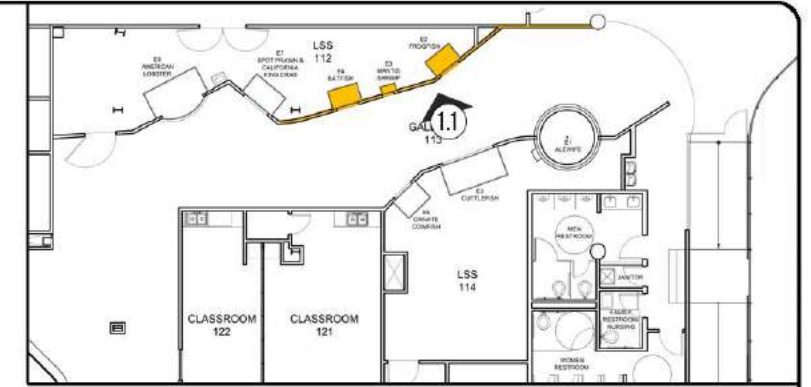


KEY PLAN REFERENCE  
SCALE: NOT TO SCALE

**P-1 [PAINT-1]**  
LAGOON  
SW6480  
MATTE FINISH

**P-2 [PAINT-2]**  
PASSIONATE PURPLE  
SW6981  
MATTE FINISH

**W-1 [WALLPAPER-1]**  
WALLPAPER  
48" X 96" SHEETS  
MATTE FINISH

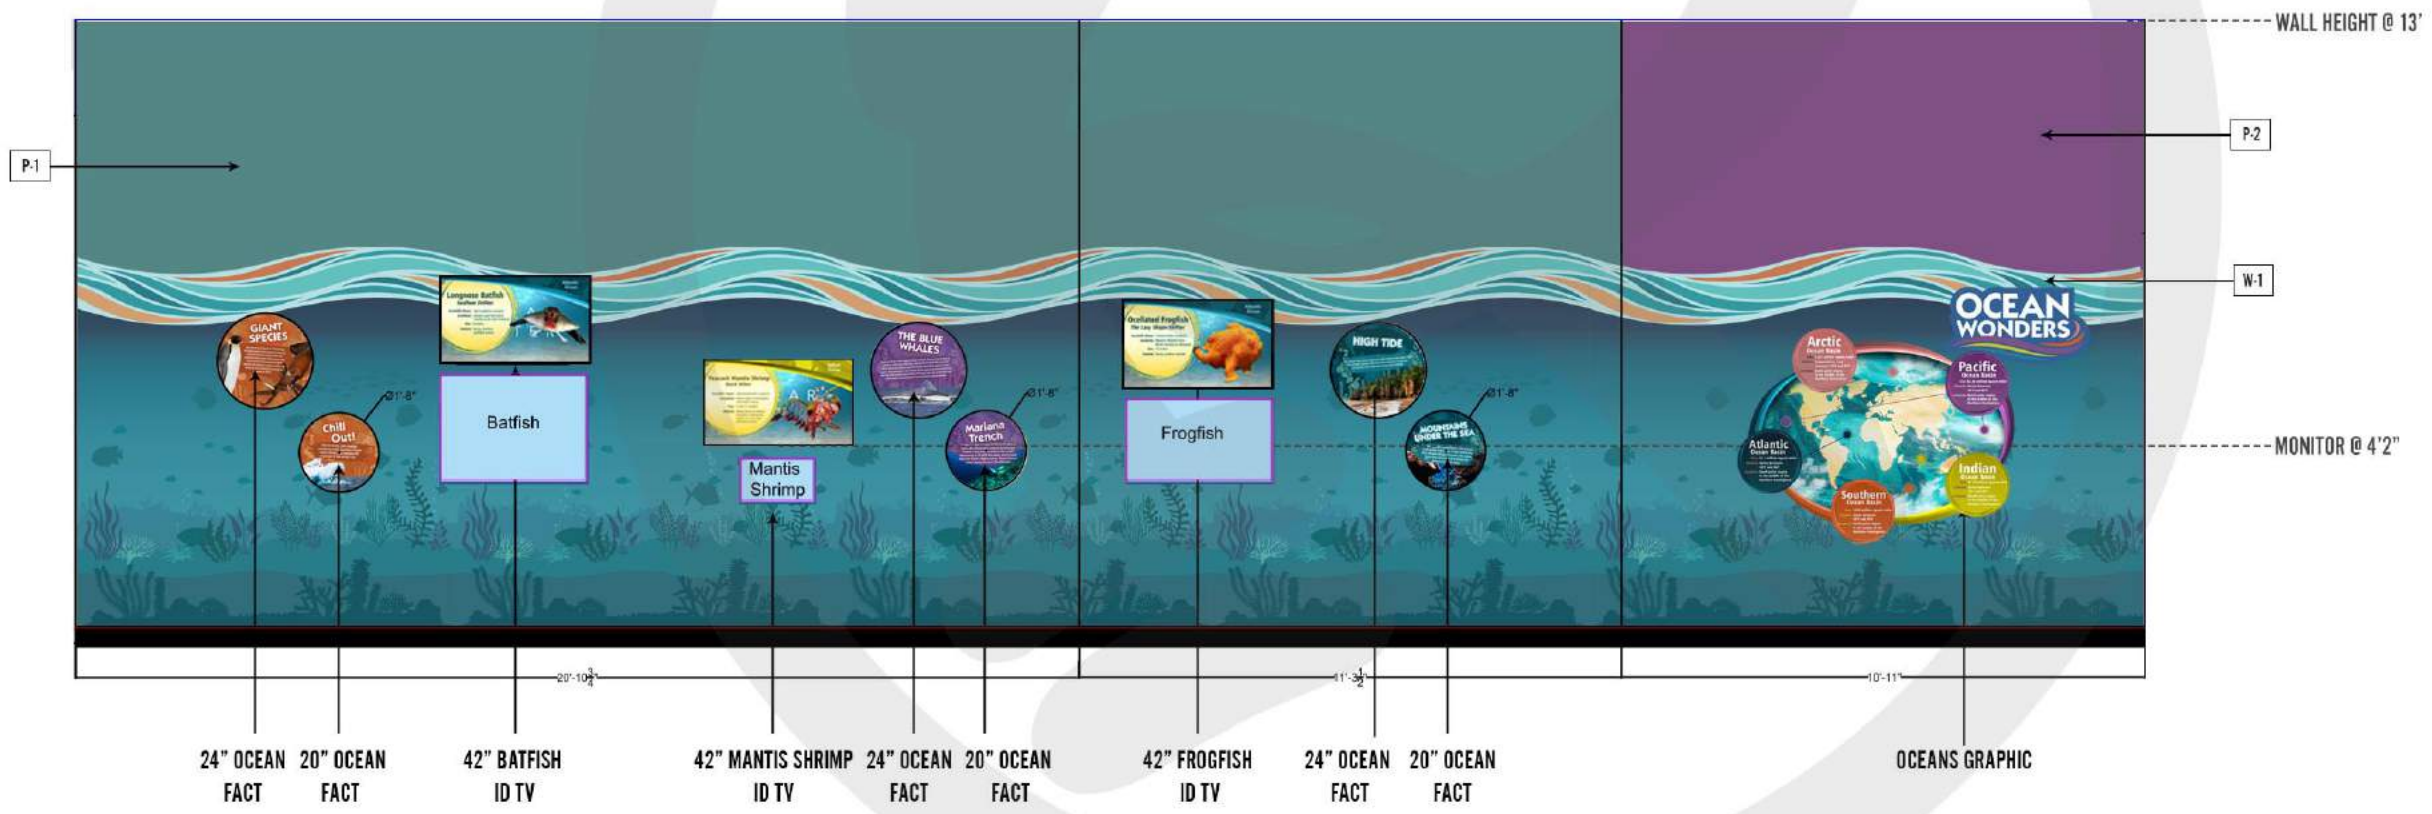

CONTRIBUTION CREDIT:  
Ocean Wonders wallpaper and Ocean Facts graphics  
created by Blain Williams

**3** ELEVATION 1.1  
SCALE: 1/4" = 1'

**RIPLEY**  
ENTERTAINMENT, INC.  
7576 KINGSPOINTE PKWY #188  
ORLANDO, FLORIDA 32819  
(407).345.8010  
  
WWW.RIPLEYS.COM


PROJECT LOCATION:  
**MYRTLE BEACH**  
  
NOTES:

PROJECT TITLE:


DATE:  
**12/19**  
REVISED DATE:  
  
SCALE: 1/4" = 1'

DRAWN BY:  
**CCOYLE**  
  
APPROVED BY:

SHEET #  
  
**OCEANS  
ELEV. 1.1  
101.2**

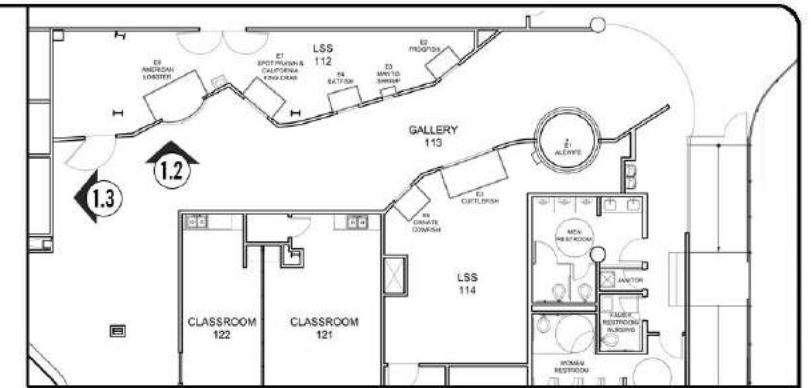

KEY PLAN REFERENCE  
SCALE: NOT TO SCALE

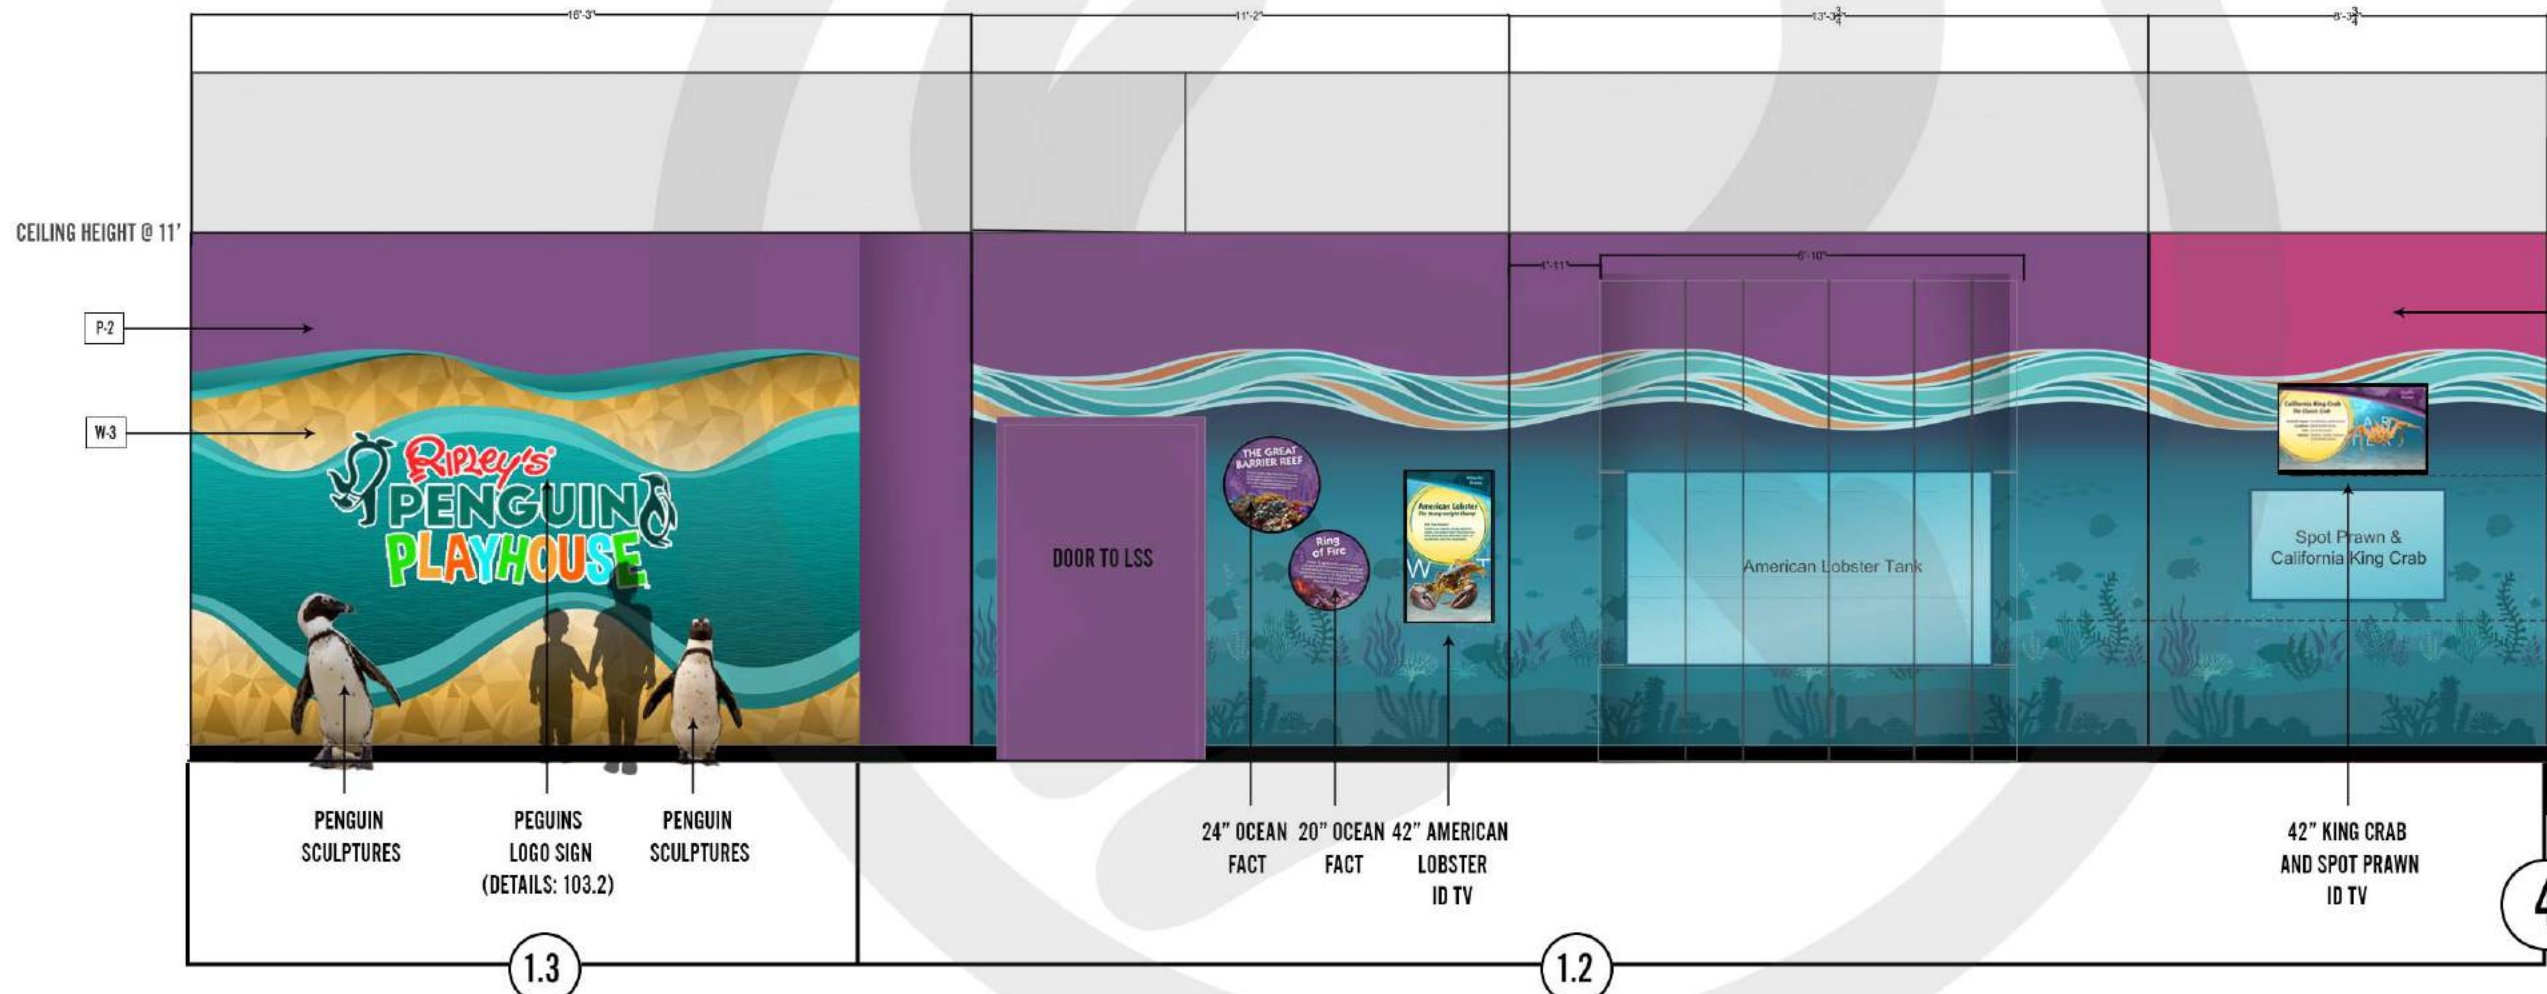

- W-1 [WALLPAPER-1]**  
WALLPAPER  
48" X 96" SHEETS  
MATTE FINISH
- P-3 [PAINT-3]**  
EXHUBERANT PINK  
SW6840  
MATTE FINISH
- P-2 [PAINT-2]**  
PASSIONATE PURPLE  
SW6981  
MATTE FINISH
- W-3 [WALLPAPER-3]**  
WALLPAPER  
48" X 96" SHEETS  
MATTE FINISH

**4** ELEVATION 1.2 & 1.3  
SCALE: 1/4" = 1'

CONTRIBUTION CREDIT:  
Ocean Wonders wallpaper and Ocean Facts graphics created by Blain Williams

**RIPLEY**  
ENTERTAINMENT, INC.  
7576 KINGSPONTE PKWY #188  
ORLANDO, FLORIDA 32819  
(407).345.8010  
  
WWW.RIPLEYS.COM


PROJECT LOCATION:  
**MYRTLE BEACH**  
  
NOTES:

PROJECT TITLE:  
  
**Ripley's AQUARIUMS**


DATE:  
**12/19**  
REVISED DATE:  
  
SCALE: 1/4" = 1'

DRAWN BY:  
**CCOYLE**  
  
APPROVED BY:

SHEET #  
  
**OCEANS  
ELEV. 1.2  
& 1.3  
101.3**

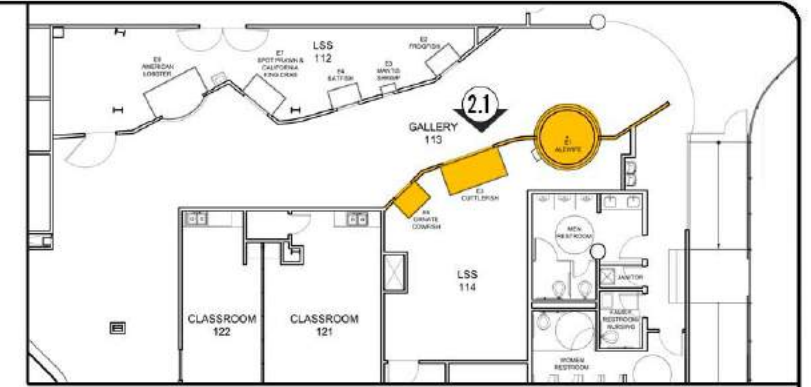

KEY PLAN REFERENCE  
SCALE: NOT TO SCALE

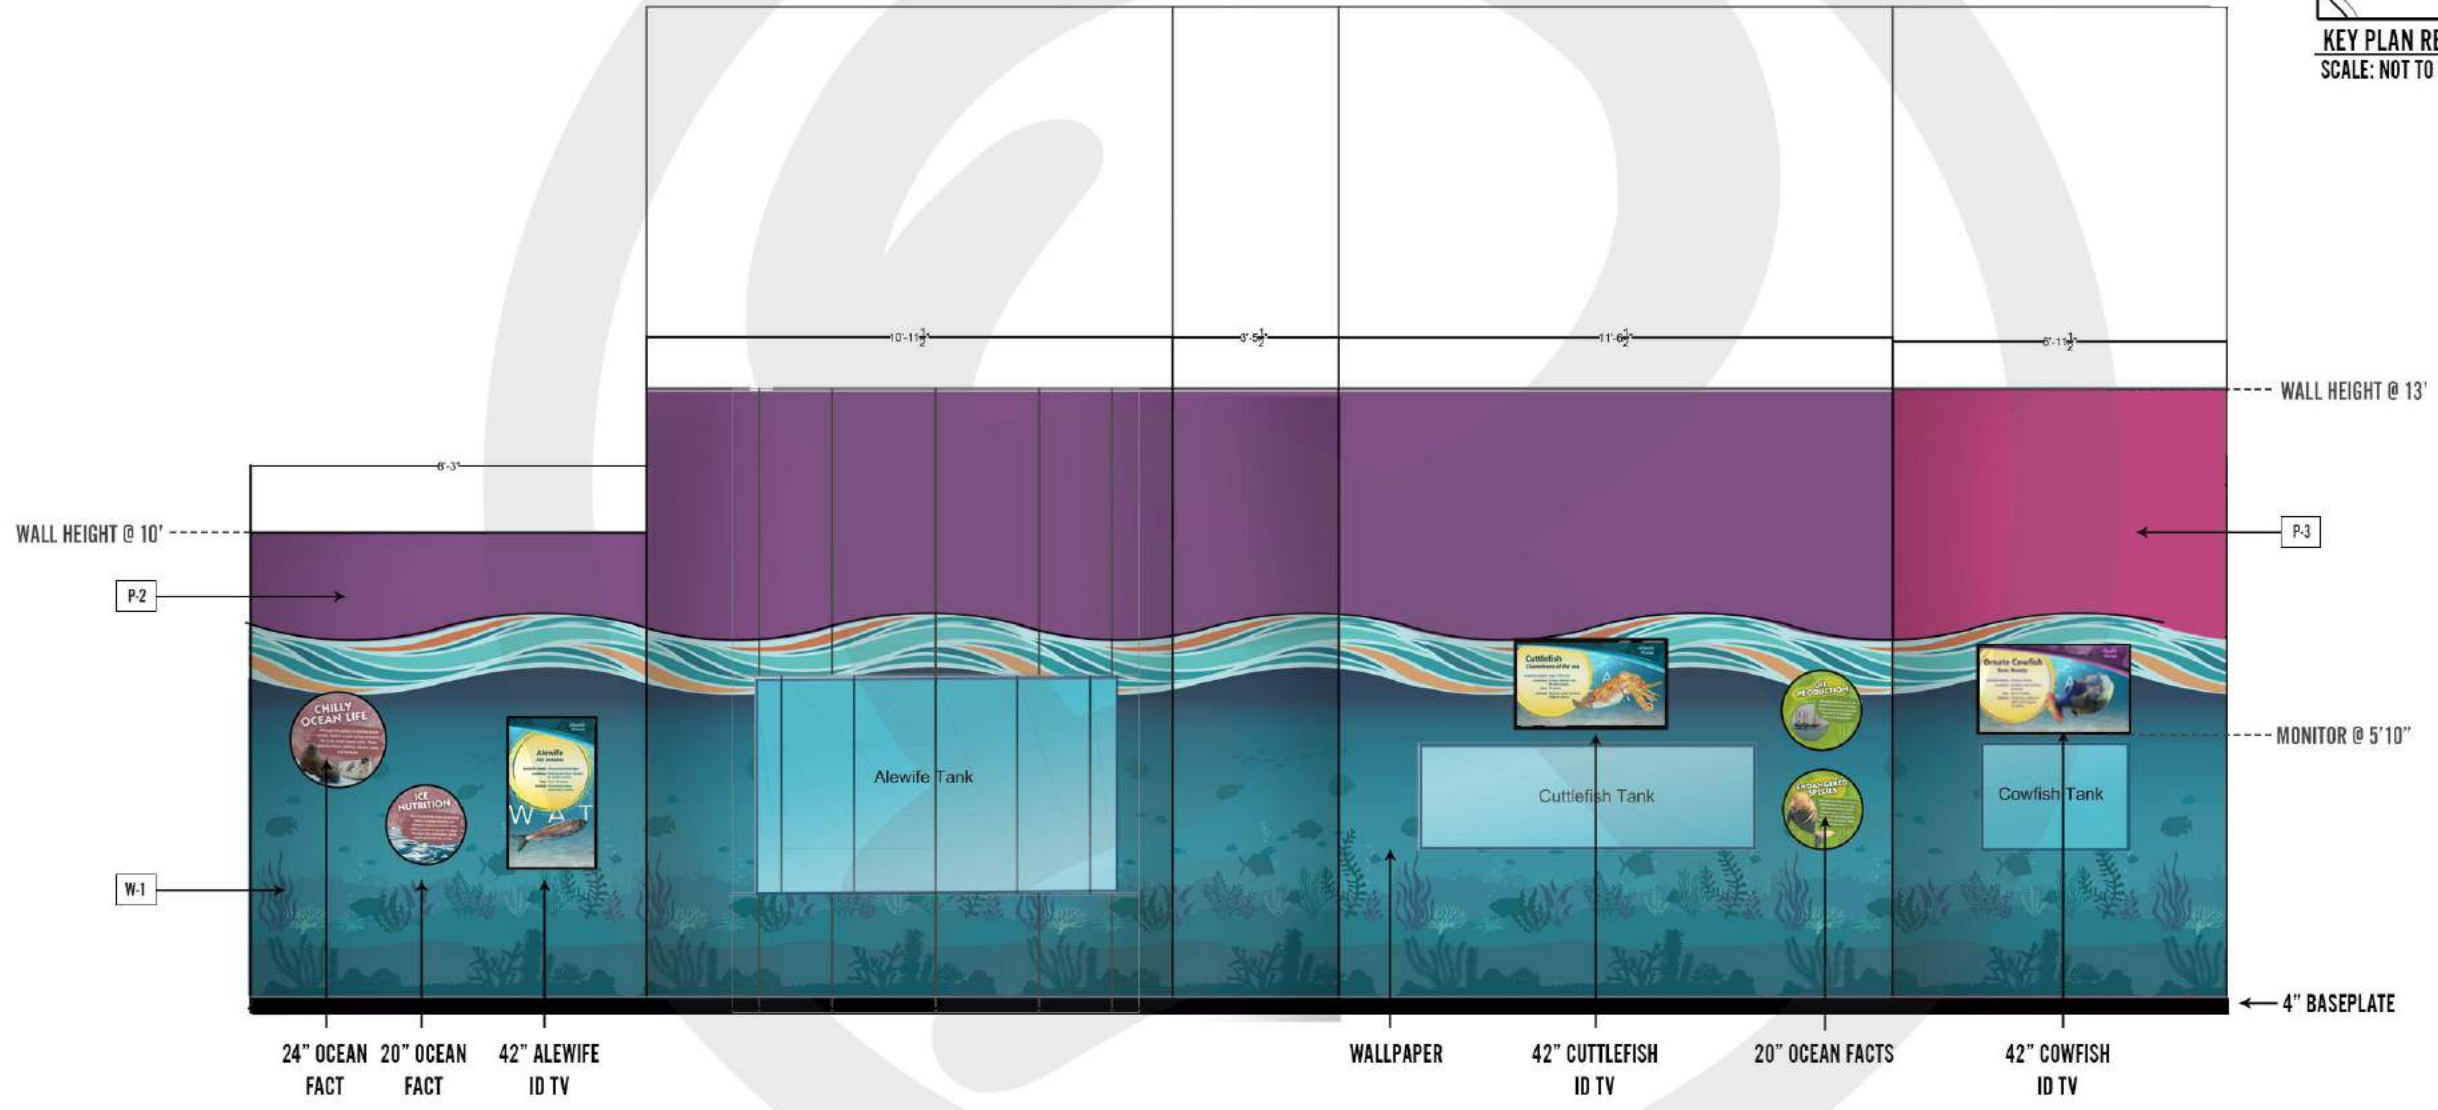

**W-1 [WALLPAPER-1]**  
WALLPAPER  
48" X 96" SHEETS  
MATTE FINISH

**P-2 [PAINT-2]**  
PASSIONATE PURPLE  
SW6981  
MATTE FINISH

**P-3 [PAINT-3]**  
EXHUBERANT PINK  
SW6840  
MATTE FINISH

**5** ELEVATION 2.1  
SCALE: 1/4" = 1'

CONTRIBUTION CREDIT:  
Ocean Wonders wallpaper and Ocean Facts graphics created by Blain Williams

**RIPLEY**  
ENTERTAINMENT, INC.  
7576 KINGSPOINTE PKWY #188  
ORLANDO, FLORIDA 32819  
(407).345.8010  
  
WWW.RIPLEYS.COM


PROJECT LOCATION:  
**MYRTLE BEACH**  
  
NOTES:

PROJECT TITLE:  
  


DATE:  
**12/19**  
REVISED DATE:  
  
SCALE: 1/4" = 1'

DRAWN BY:  
**CCOYLE**  
  
APPROVED BY:


SHEET #  
  
**OCEANS  
ELEV. 2.1  
101.4**

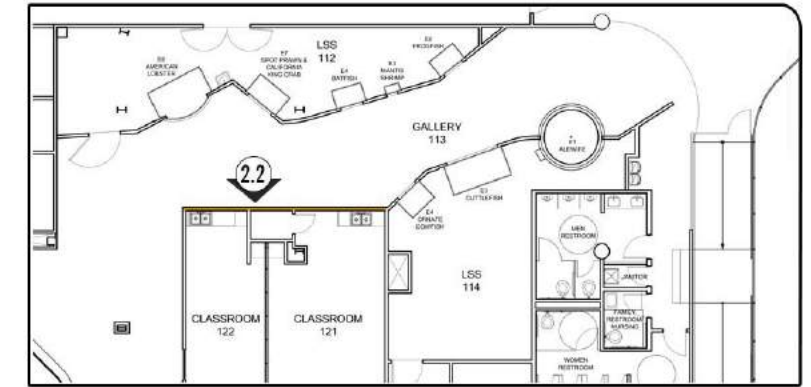

KEY PLAN REFERENCE  
SCALE: NOT TO SCALE

**P-1 [PAINT-1]**  
LAGOON  
SW6480  
MATTE FINISH

**W-2 [WALLPAPER-2]**  
WALLPAPER  
48" X 96" SHEETS  
MATTE FINISH

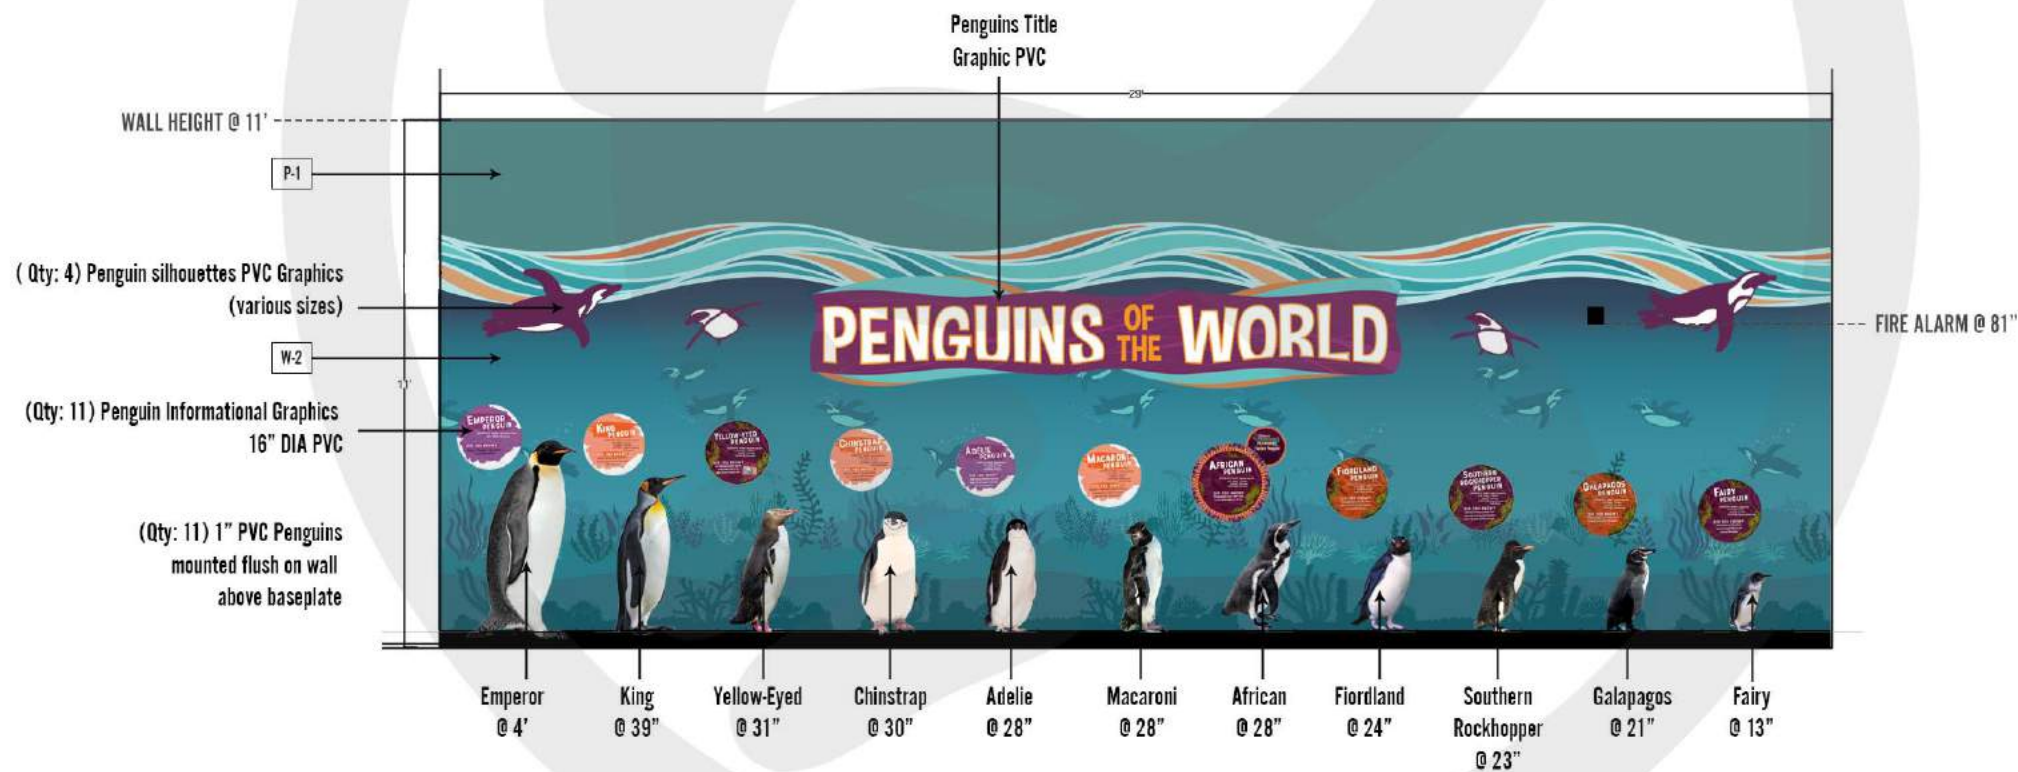

CONTRIBUTION CREDIT:  
Ocean Wonders wallpaper, "Penguins of the World" logo and penguin information graphics created by Blain Williams

**6** ELEVATION 2.2  
SCALE: 1/4" = 1'

**RIPLEY**

ENTERTAINMENT, INC.  
7576 KINGSPOINTE PKWY #188  
ORLANDO, FLORIDA 32819  
(407).345.8010

WWW.RIPLEYS.COM

PROJECT LOCATION:

**MYRTLE BEACH**

NOTES:

PROJECT TITLE:



DATE:

**12/19**

REVISED DATE:

SCALE: 1/4" = 1'


DRAWN BY:

**CCOYLE**

APPROVED BY:

SHEET #


**OCEANS  
ELEV. 2.2  
101.5**

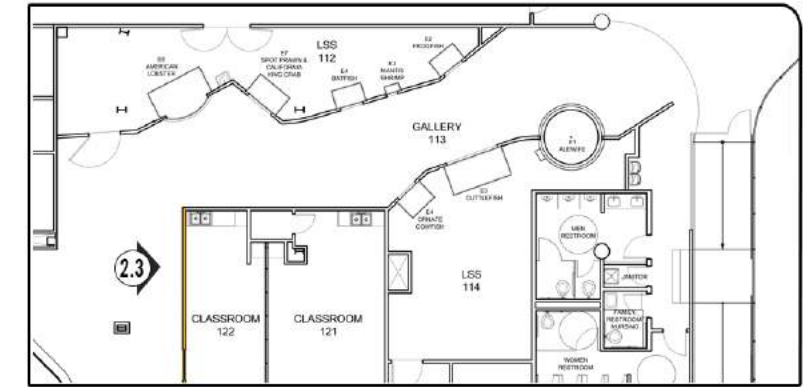

KEY PLAN REFERENCE  
SCALE: NOT TO SCALE

**P-1 [PAINT-1]**  
LAGOON  
SW6480  
MATTE FINISH

**W-3 [WALLPAPER-3]**  
WALLPAPER  
48" X 72" SHEETS  
MATTE FINISH

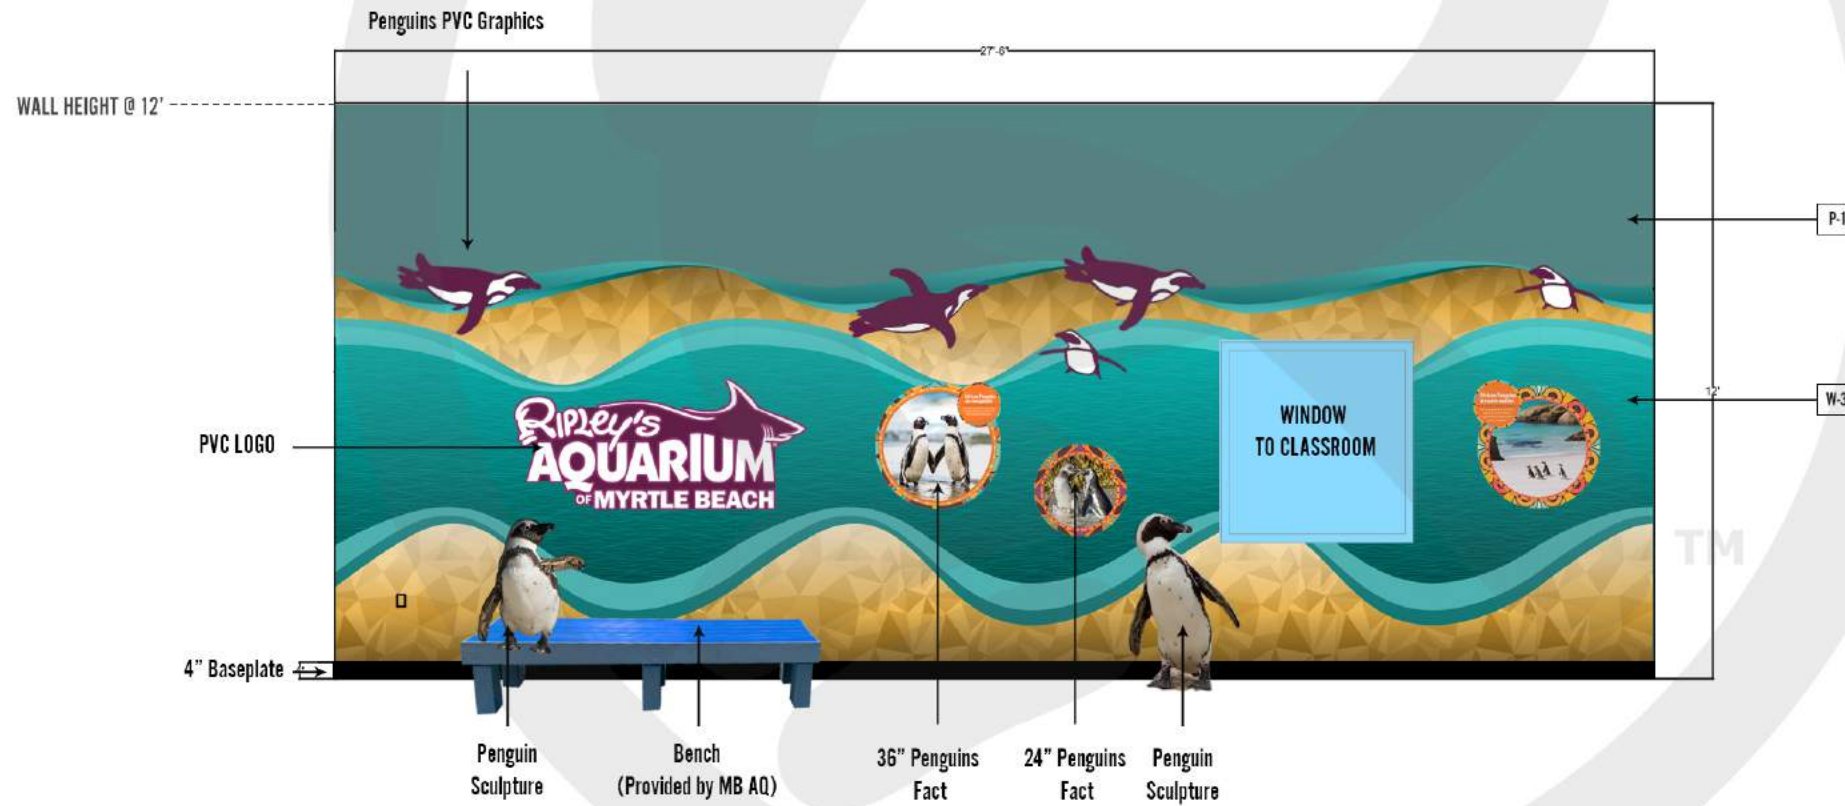

**7** ELEVATION 2.3  
SCALE: 1/4" = 1'

**RIPLEY**  
ENTERTAINMENT, INC.  
7576 KINGSPOINTE PKWY #188  
ORLANDO, FLORIDA 32819  
(407).345.8010  
  
WWW.RIPLEYS.COM

PROJECT LOCATION:  
**MYRTLE BEACH**  
  
NOTES:

PROJECT TITLE:

DATE:  
**12/19**  
REVISED DATE:  
  
SCALE: 1/4" = 1'

DRAWN BY:  
**CCOYLE**  
  
APPROVED BY:

SHEET #  
  
**PENGUINS  
ELEV. 2.3  
102.1**






**P-2 [PAINT-2]**  
PASSIONATE PURPLE  
SW6981  
MATTE FINISH


**P-6 [PAINT-6]**  
CENTER STAGE  
SW6920  
MATTE FINISH

**P-4 [PAINT-4]**  
AQUARIUM  
SW6767  
MATTE FINISH

**P-3 [PAINT-3]**  
EXHUBERANT PINK  
SW6840  
MATTE FINISH

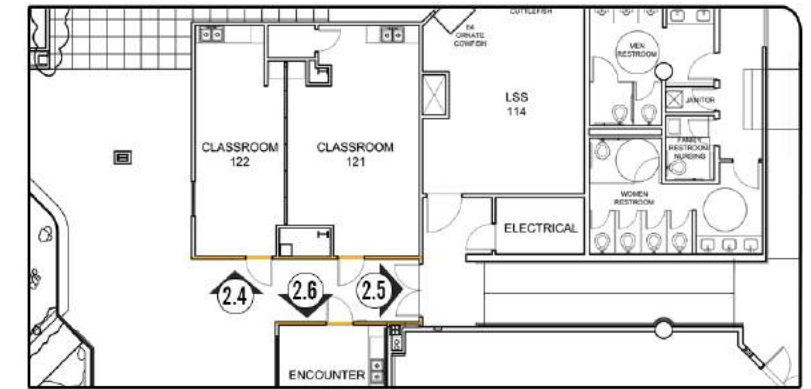

KEY PLAN REFERENCE  
SCALE: NOT TO SCALE

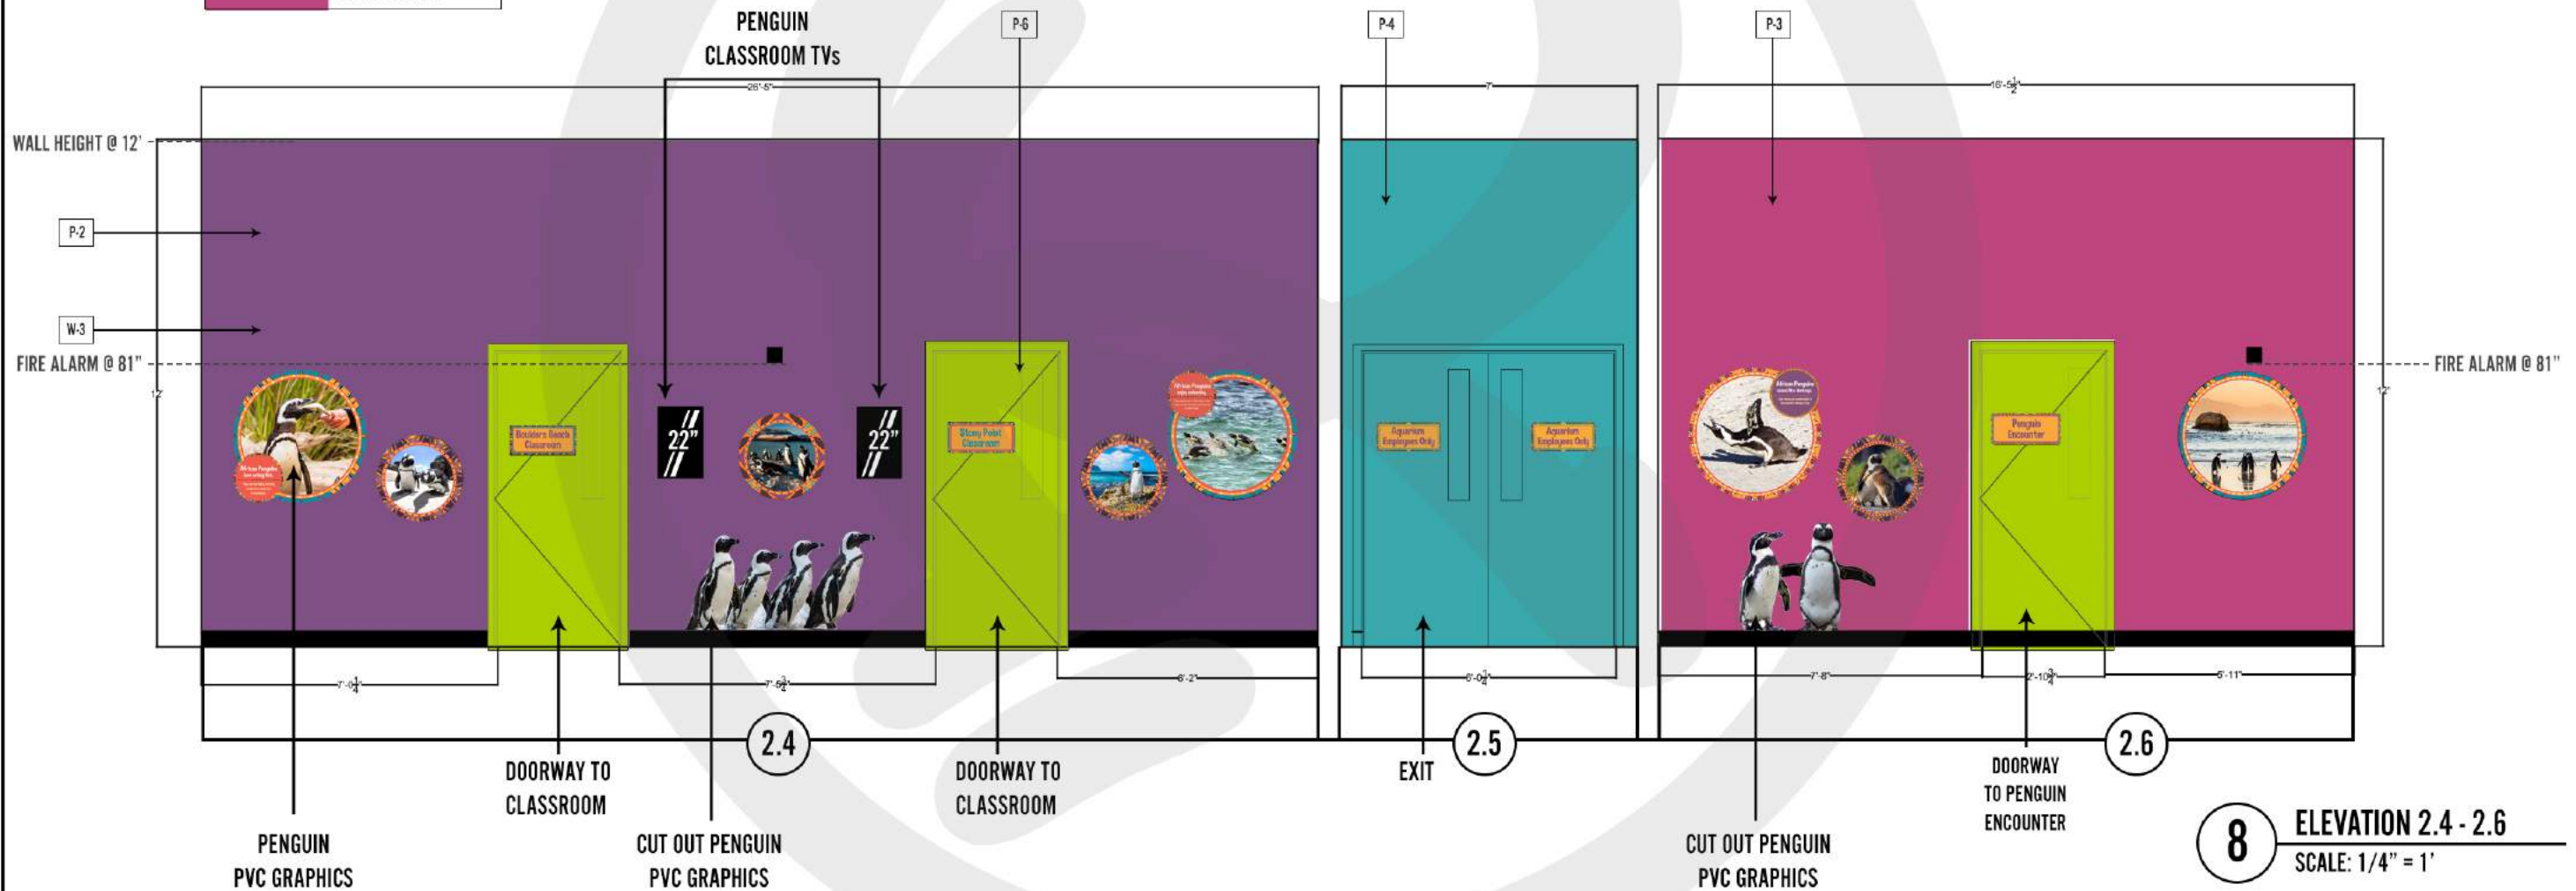

**RIPLEY**  
ENTERTAINMENT, INC.  
7576 KINGSPONTE PKWY #188  
ORLANDO, FLORIDA 32819  
(407).345.8010  
  
WWW.RIPLEYS.COM

PROJECT LOCATION:  
**MYRTLE BEACH**  
  
NOTES:


PROJECT TITLE:




DATE:  
**12/19**  
REVISED DATE:  
  
SCALE: 1/4" = 1'

DRAWN BY:  
**CCOYLE**  
  
APPROVED BY:

SHEET #  
  
**PENGUINS  
ELEV. 2.4-  
2.6  
102.2**

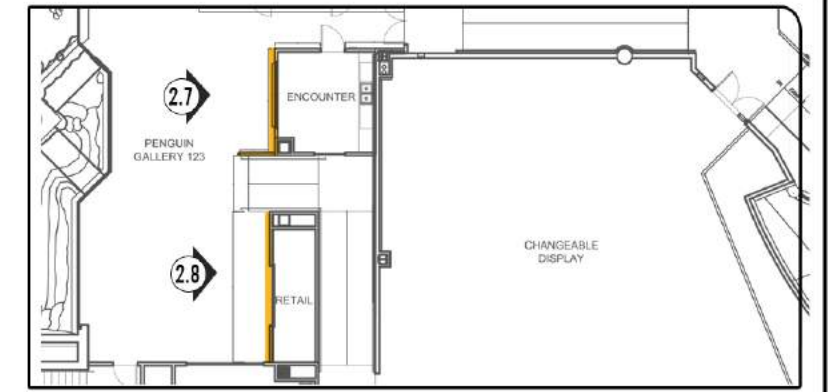

KEY PLAN REFERENCE  
SCALE: NOT TO SCALE

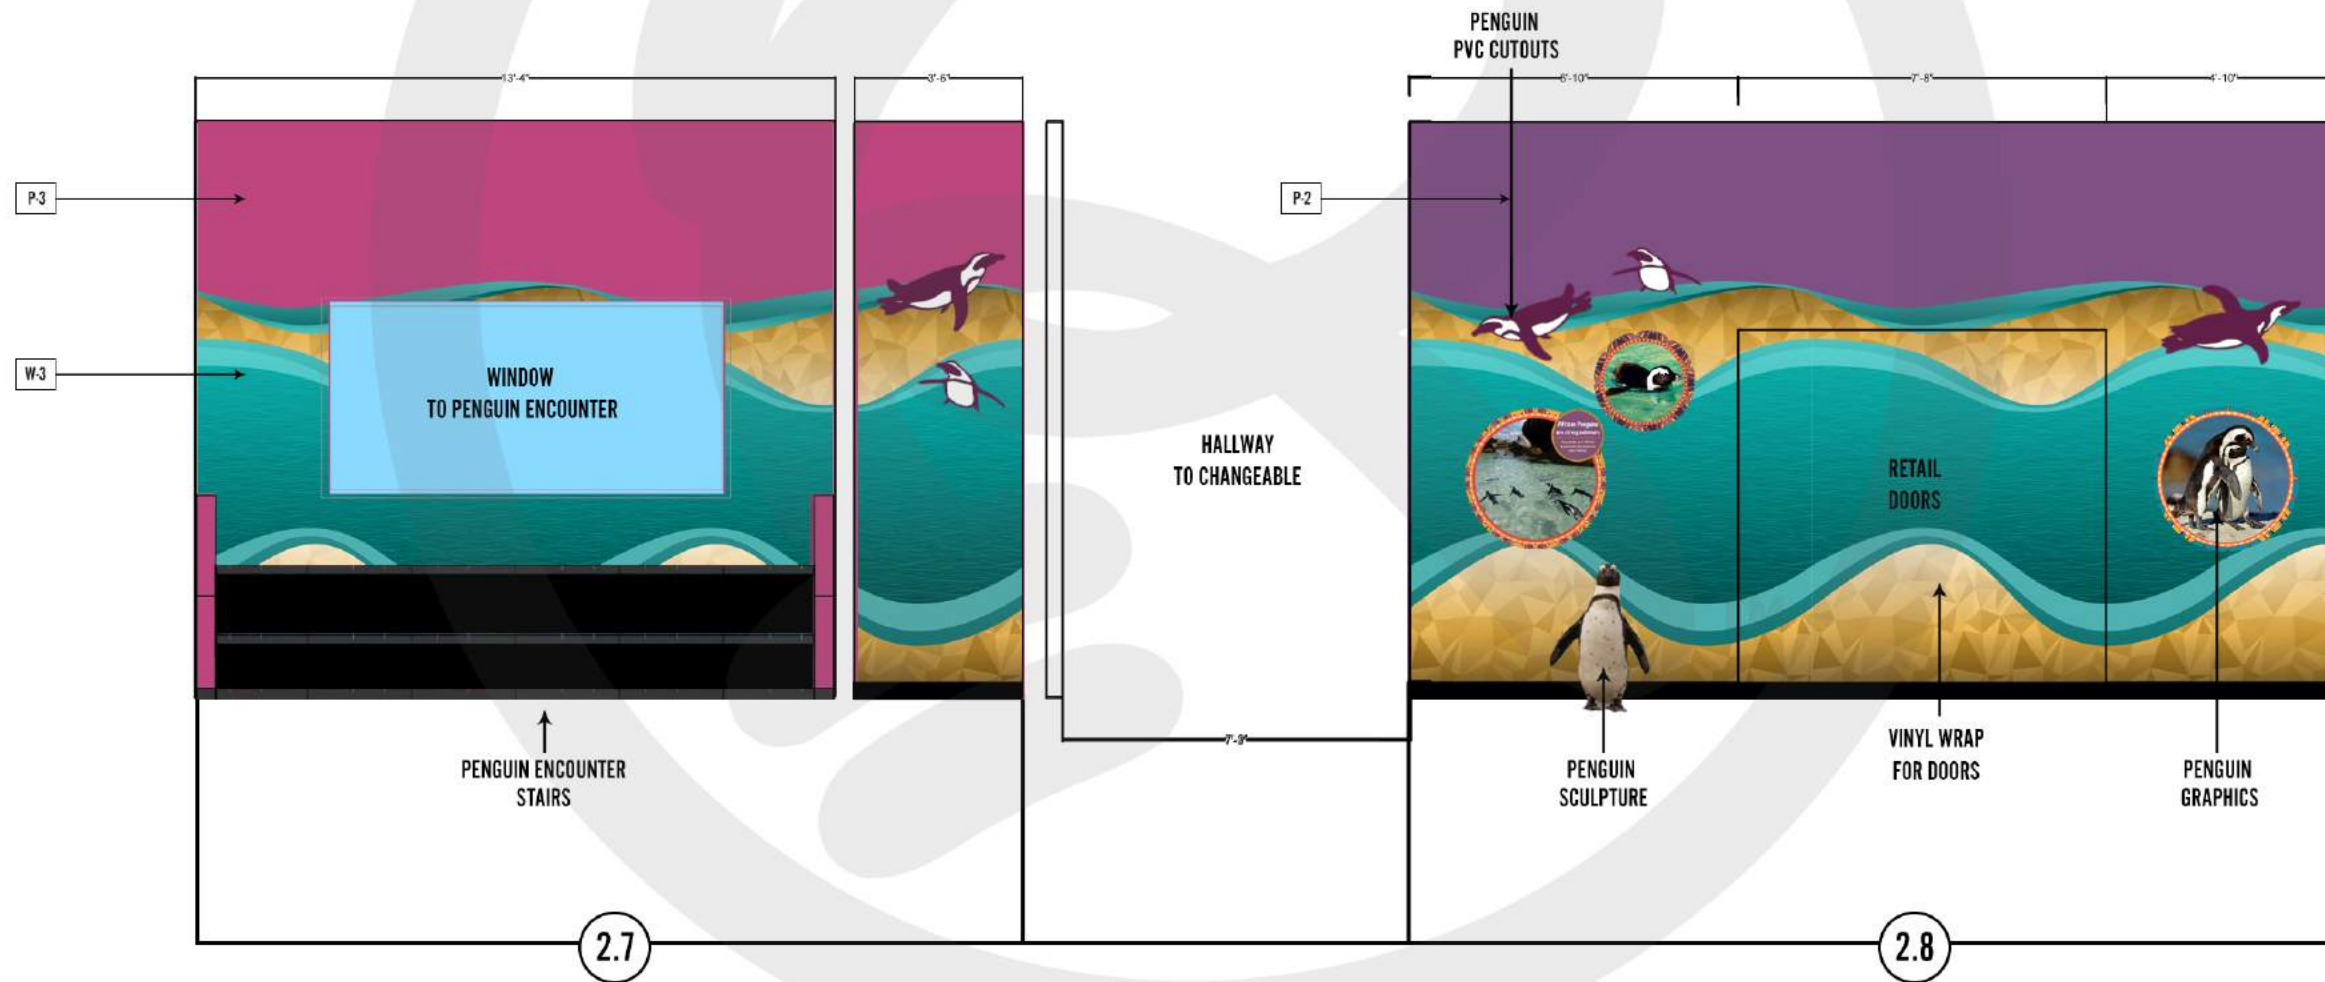

- P-3 [PAINT-3]**  
EXHUBERANT PINK  
SW6840  
MATTE FINISH
- P-2 [PAINT-2]**  
PASSIONATE PURPLE  
SW6981  
MATTE FINISH
- W-3 [WALLPAPER-3]**  
WALLPAPER  
48" X 72" SHEETS  
MATTE FINISH

**9** ELEVATION 2.7 - 2.8  
SCALE: 1/4" = 1'

**RIPLEY**  
ENTERTAINMENT, INC.  
7576 KINGSPOINTE PKWY #188  
ORLANDO, FLORIDA 32819  
(407).345.8010  
  
WWW.RIPLEYS.COM


PROJECT LOCATION:  
**MYRTLE BEACH**  
  
NOTES:

PROJECT TITLE:  
  



DATE:  
**12/19**  
REVISED DATE:  
  
SCALE: 1/4" = 1'

DRAWN BY:  
**CCOYLE**  
  
APPROVED BY:

SHEET #  
  
**PENGUINS  
ELEV. 2.7-  
2.8  
102.3**

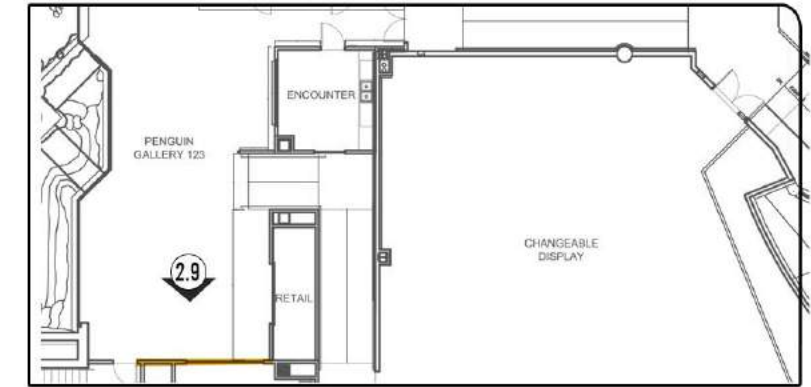

KEY PLAN REFERENCE  
SCALE: NOT TO SCALE

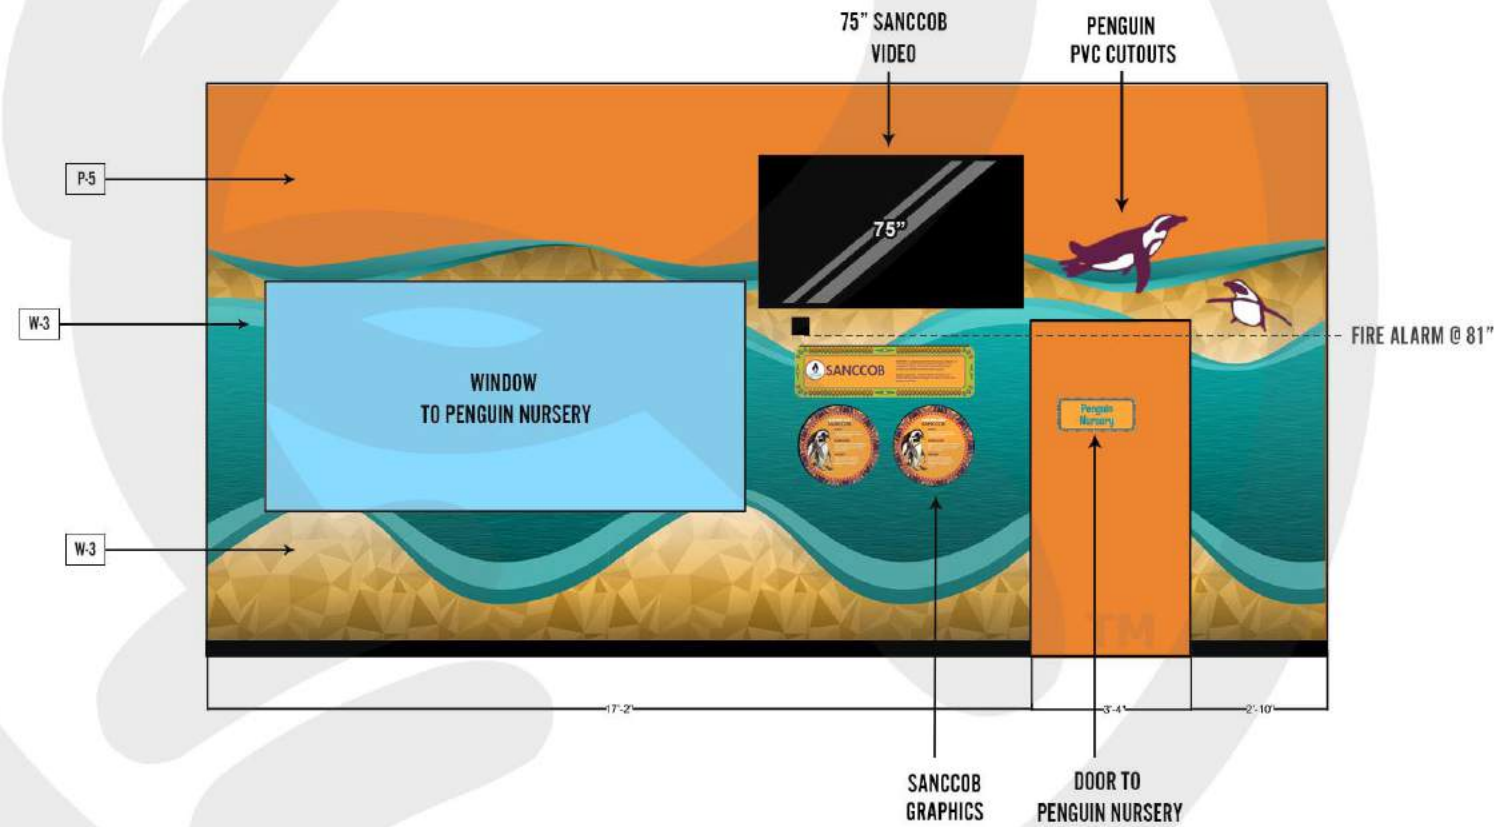

**P-5 [PAINT-5]**  
NAVAL  
SW6887  
MATTE FINISH

**W-3 [WALLPAPER-3]**  
WALLPAPER  
48" X 96" SHEETS  
MATTE FINISH

**10** ELEVATION 2.9  
SCALE: 1/4" = 1'

**RIPLEY**  
ENTERTAINMENT, INC.  
7576 KINGSPOINTE PKWY #188  
ORLANDO, FLORIDA 32819  
(407).345.8010  
  
WWW.RIPLEYS.COM

PROJECT LOCATION:  
**MYRTLE BEACH**  
  
NOTES:


PROJECT TITLE:



DATE:  
**12/19**  
REVISED DATE:  
  
SCALE: 1/4" = 1'

DRAWN BY:  
**CCOYLE**  
  
APPROVED BY:

SHEET #  
  
**PENGUINS  
ELEV. 2.9  
102.4**

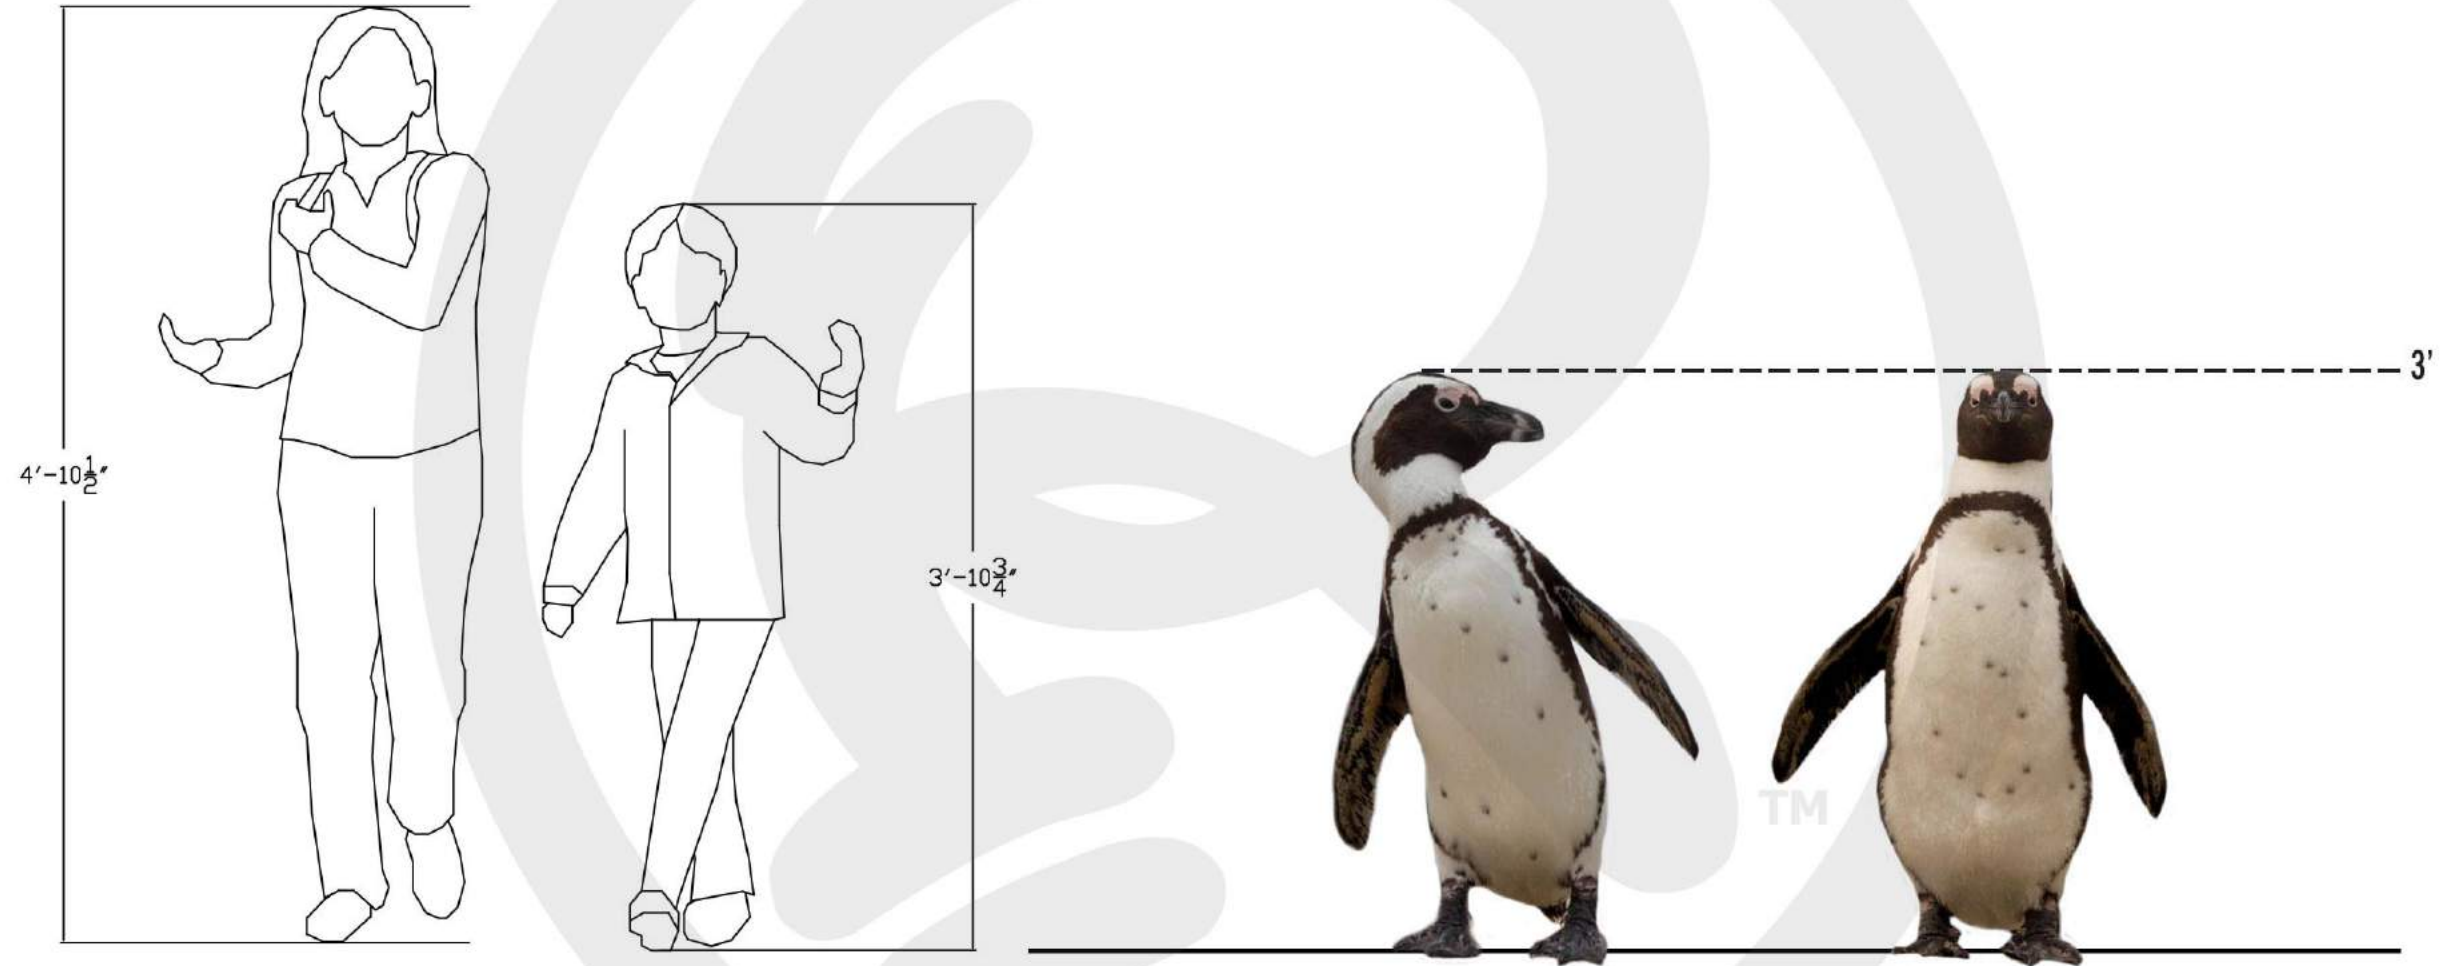

**17** PENGUIN SCULPTURES  
SCALE: 1" = 1'

**RIPLEY**  
ENTERTAINMENT, INC.  
7576 KINGSPOINTE PKWY #188  
ORLANDO, FLORIDA 32819  
(407).345.8010  
  
WWW.RIPLEYS.COM

PROJECT LOCATION:  
**MYRTLE BEACH**  
  
NOTES:

PROJECT TITLE:  
  
**Ripley's**  
**AQUARIUMS**


DATE:  
**12/19**  
REVISED DATE:  
  
SCALE: 1/4" = 1'

DRAWN BY:  
**CCOYLE**  
  
APPROVED BY:

SHEET #  
  
**PENGUINS**  
**SCULPTURES**  
**103.1A**



Bench Reference

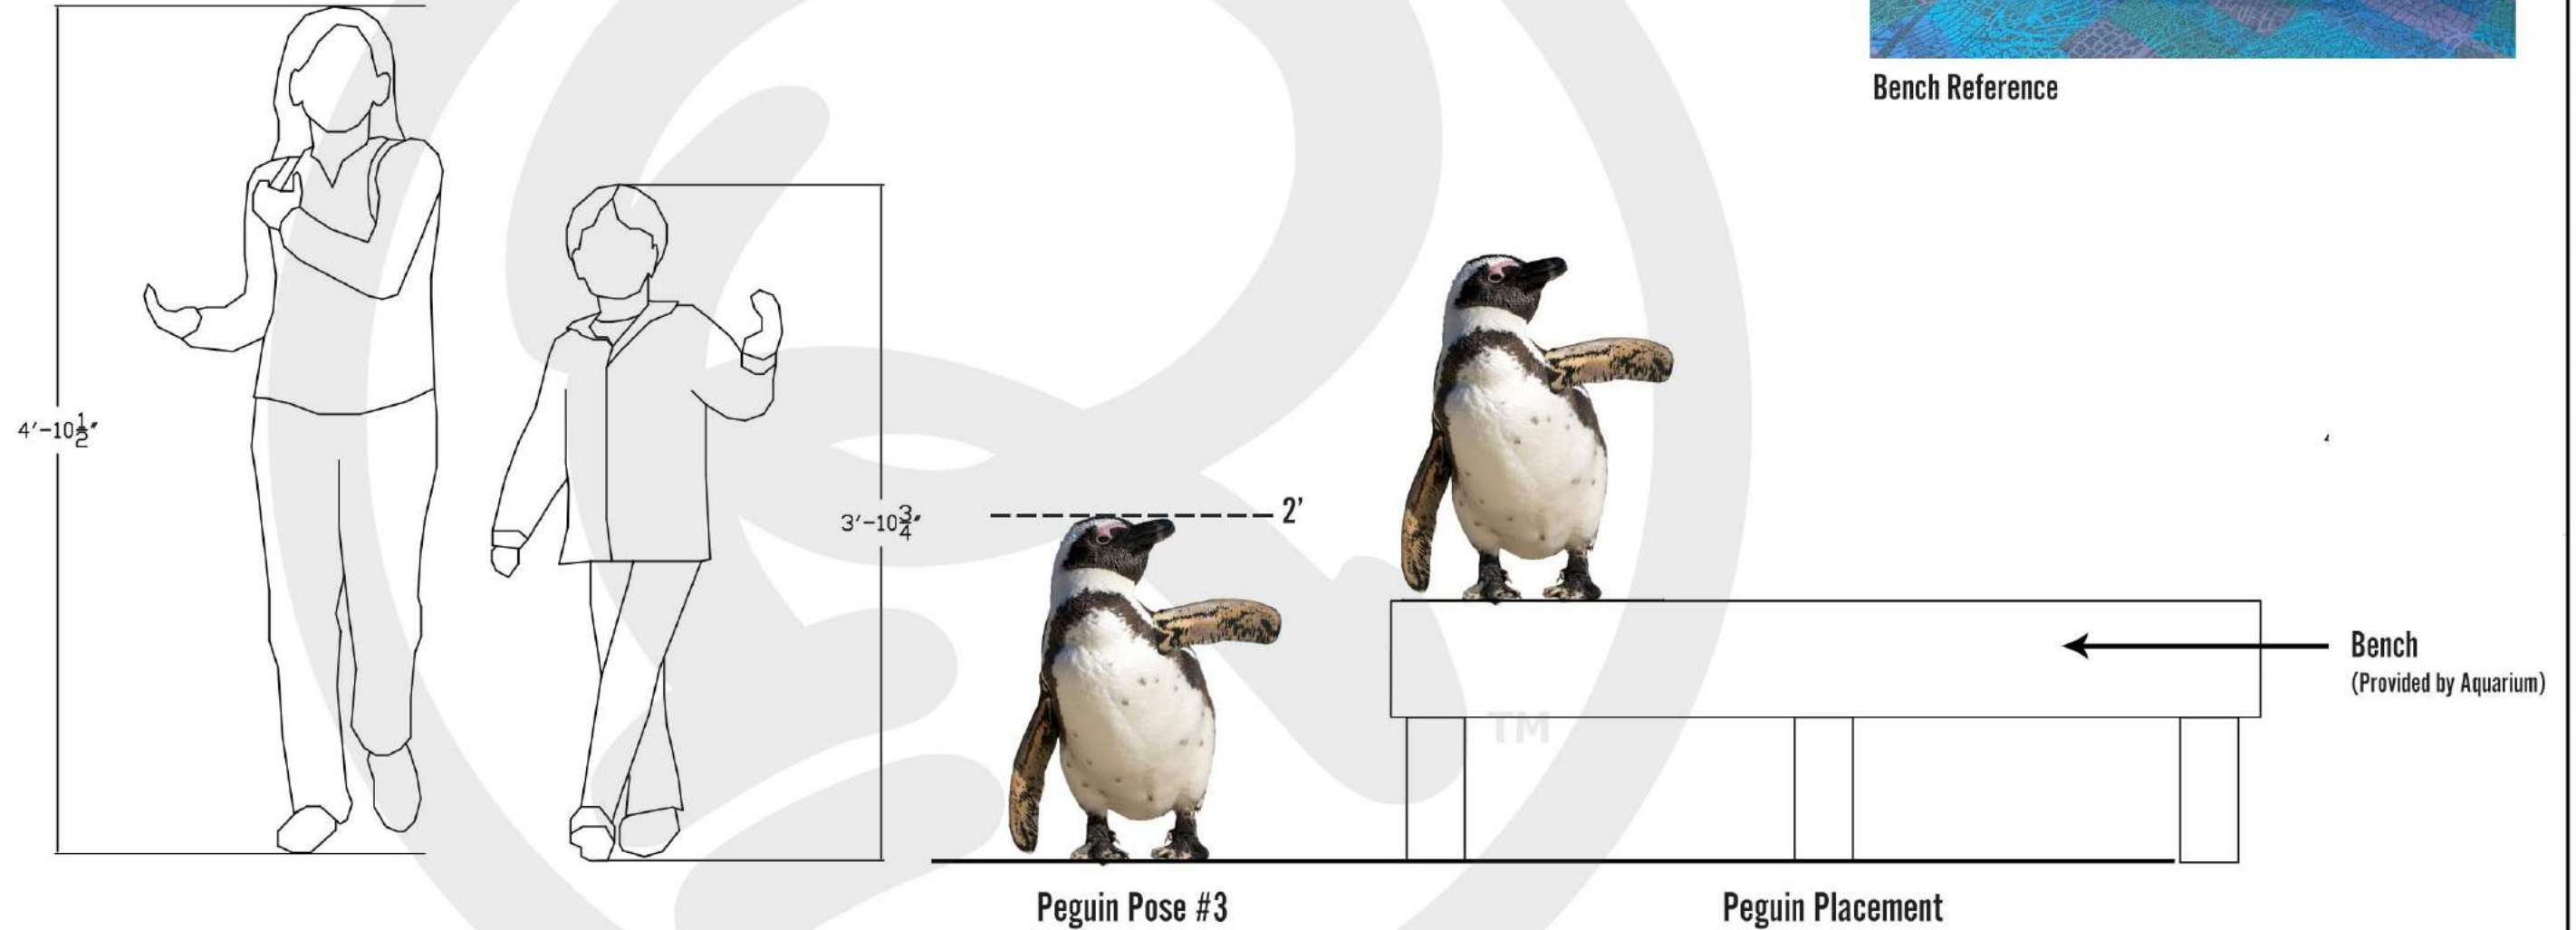

**18** PENGUIN SCULPTURES  
SCALE: 1" = 1'

**RIPLEY**  
ENTERTAINMENT, INC.  
7576 KINGSPOINTE PKWY #188  
ORLANDO, FLORIDA 32819  
(407).345.8010  
  
WWW.RIPLEYS.COM


PROJECT LOCATION:  
**MYRTLE BEACH**  
  
NOTES:

PROJECT TITLE:  
  


DATE:  
**12/19**  
REVISED DATE:  
  
SCALE: 1" = 1'

DRAWN BY:  
**CCOYLE**  
  
APPROVED BY:

SHEET #  
  
**PENGUINS  
SCULPTURES  
103.1B**

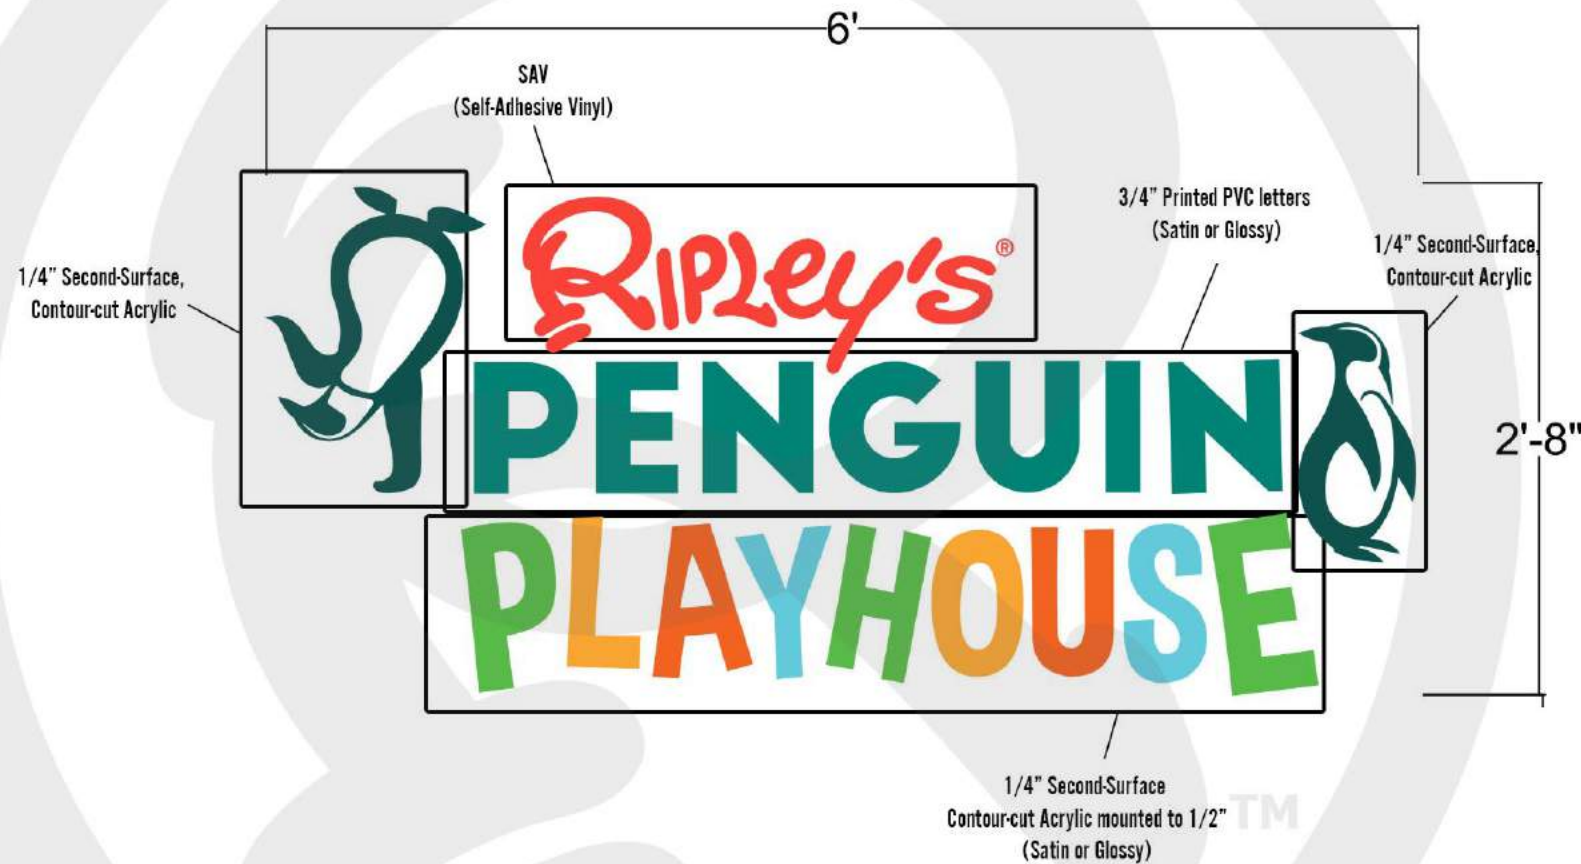

Elevation Reference

NOTES

- Stencil provided by printer for alignment at installation
- Stand offs for "Playhouse" letters provided by printer

**19** PENGUIN LOGO SIGN  
SCALE: 1" = 1'

**RIPLEY**  
ENTERTAINMENT, INC.  
7576 KINGSPOINTE PKWY #188  
ORLANDO, FLORIDA 32819  
(407).345.8010  
  
WWW.RIPLEYS.COM

PROJECT LOCATION:  
**MYRTLE BEACH**  
  
NOTES:

PROJECT TITLE:

DATE:  
**12/19**  
REVISED DATE:  
  
SCALE: 1" = 1'

DRAWN BY:  
**CCOYLE**  
  
APPROVED BY:

SHEET #  
  
**PENGUINS  
LOGO SIGNAGE  
103.2**